


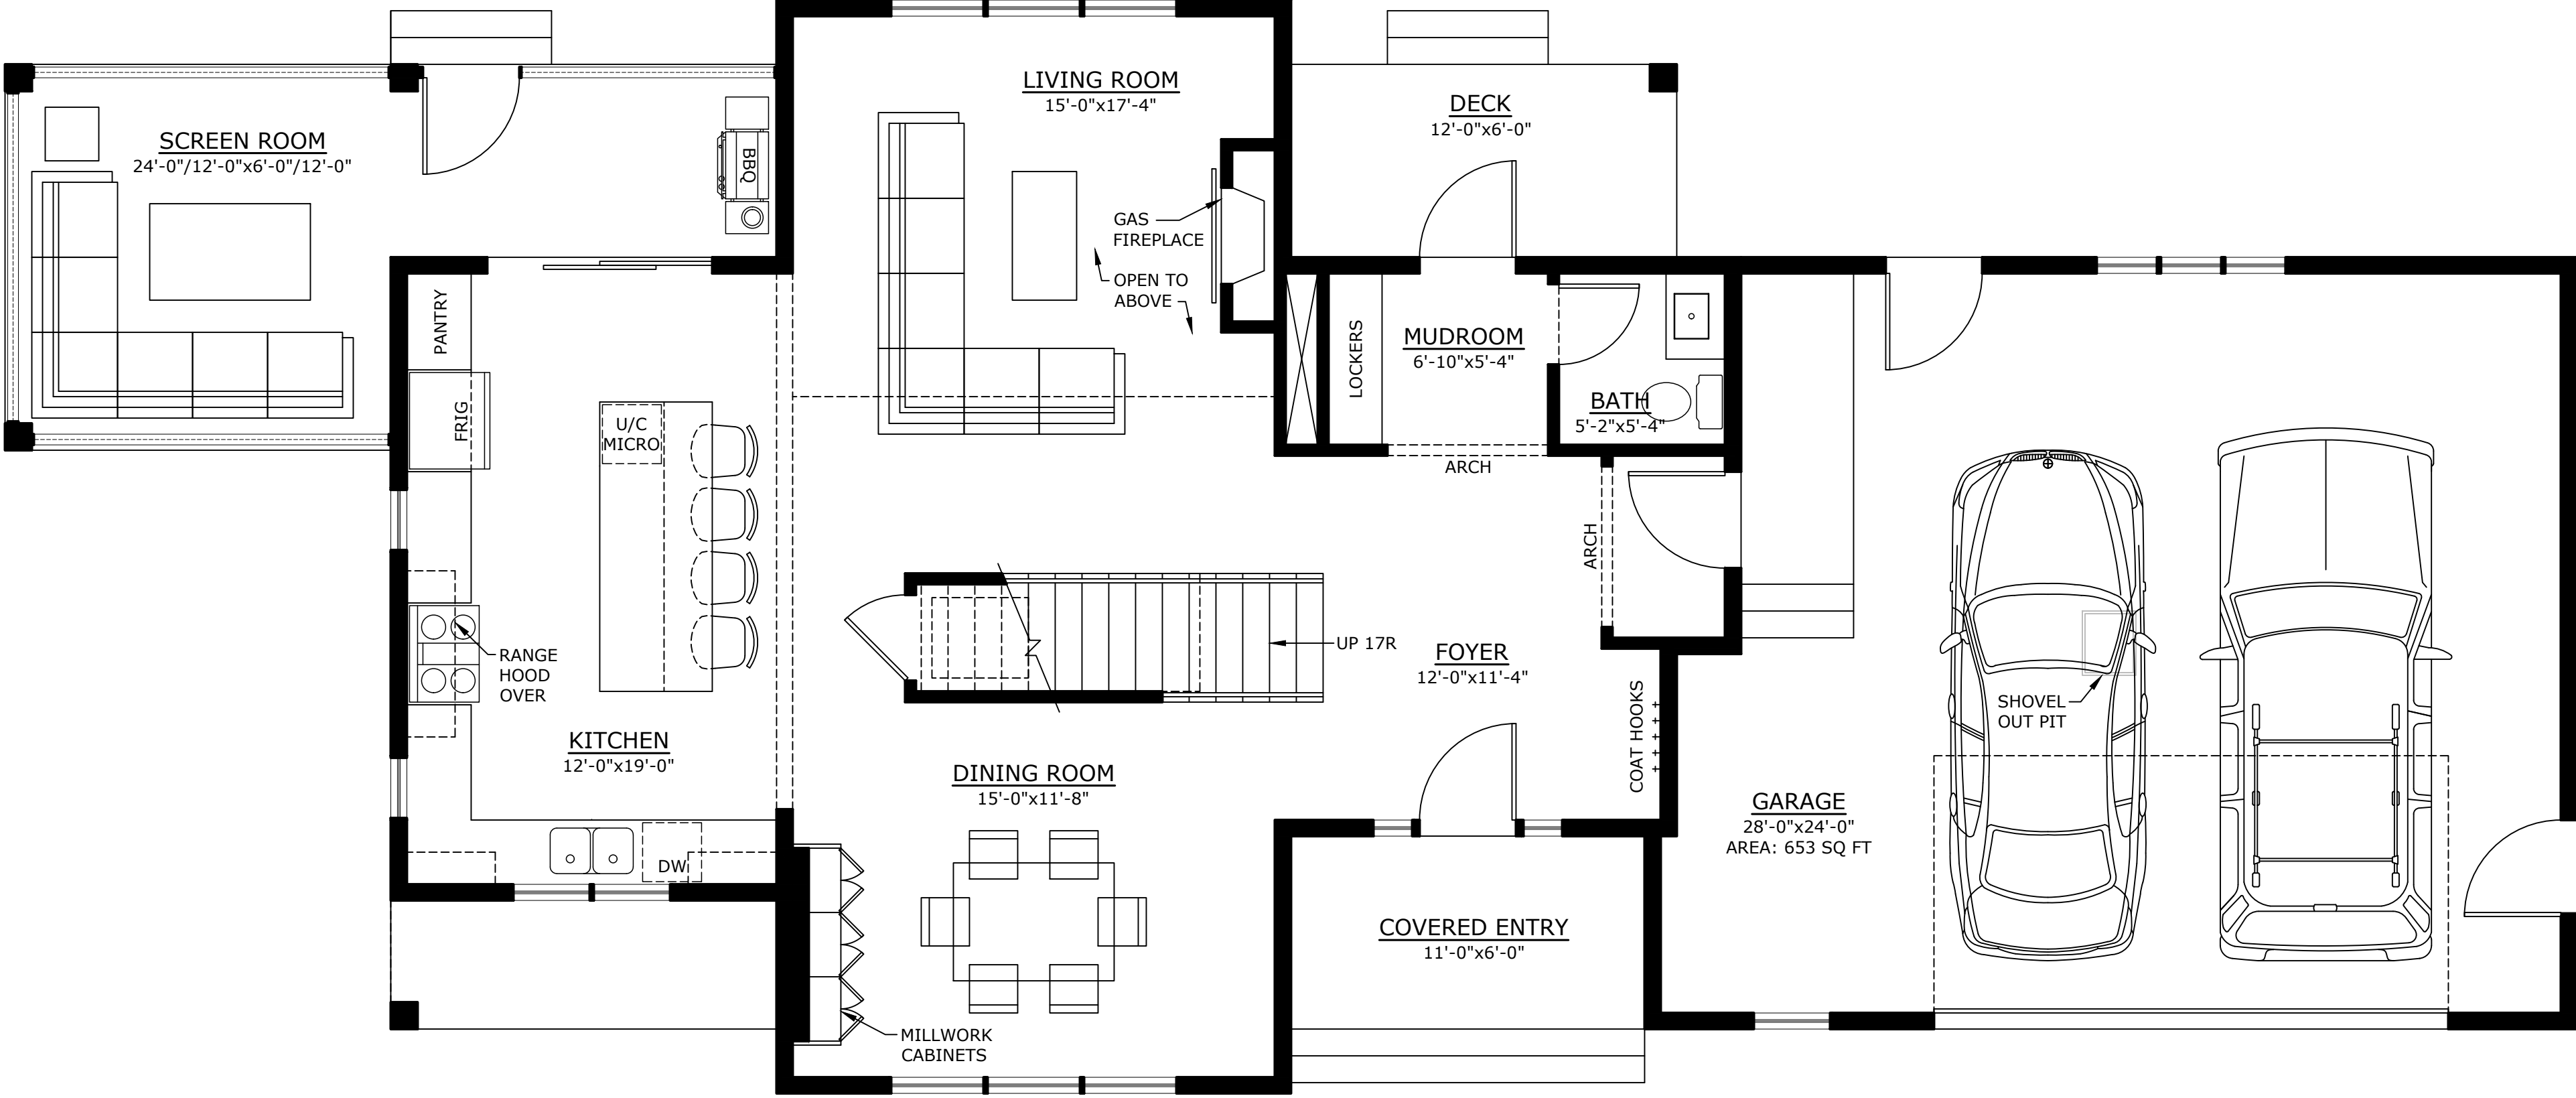

MAIN FLOOR PLAN
SCALE: 1/4"=1'-0"
AREA: 1025 ft²
TOTAL AREA: 2323 ft²



SECOND FLOOR PLAN

SCALE: 1/4"=1'-0"

AREA: 1298 ft²